



CONNECTED LIFESTYLE
WITH NATURE & THE BEST OF NEW INDORE



Emerald
CORRIDOR



Emerald CORRIDOR

The cityscapes of Indore are growing by leaps & bridges, annexing those lush green zones into mainstream habitable Indore yet keeping the essence of unspoilt nature intact.


Emerald Corridor, a plotting project by Emerald Developers is on a creme de la creme location on one such green annex of Indore, close to the upcoming metro station and the rapidly developing IT and educational zone of the super corridor.

The project is an extension of the promise by Emerald Developers to provide pre-nurtured grounds for the metamorphosis of your dream abode, in a manner that keeps you connected with all the urban comfort/conveniences alongside the good green nature.





Emerald CORRIDOR

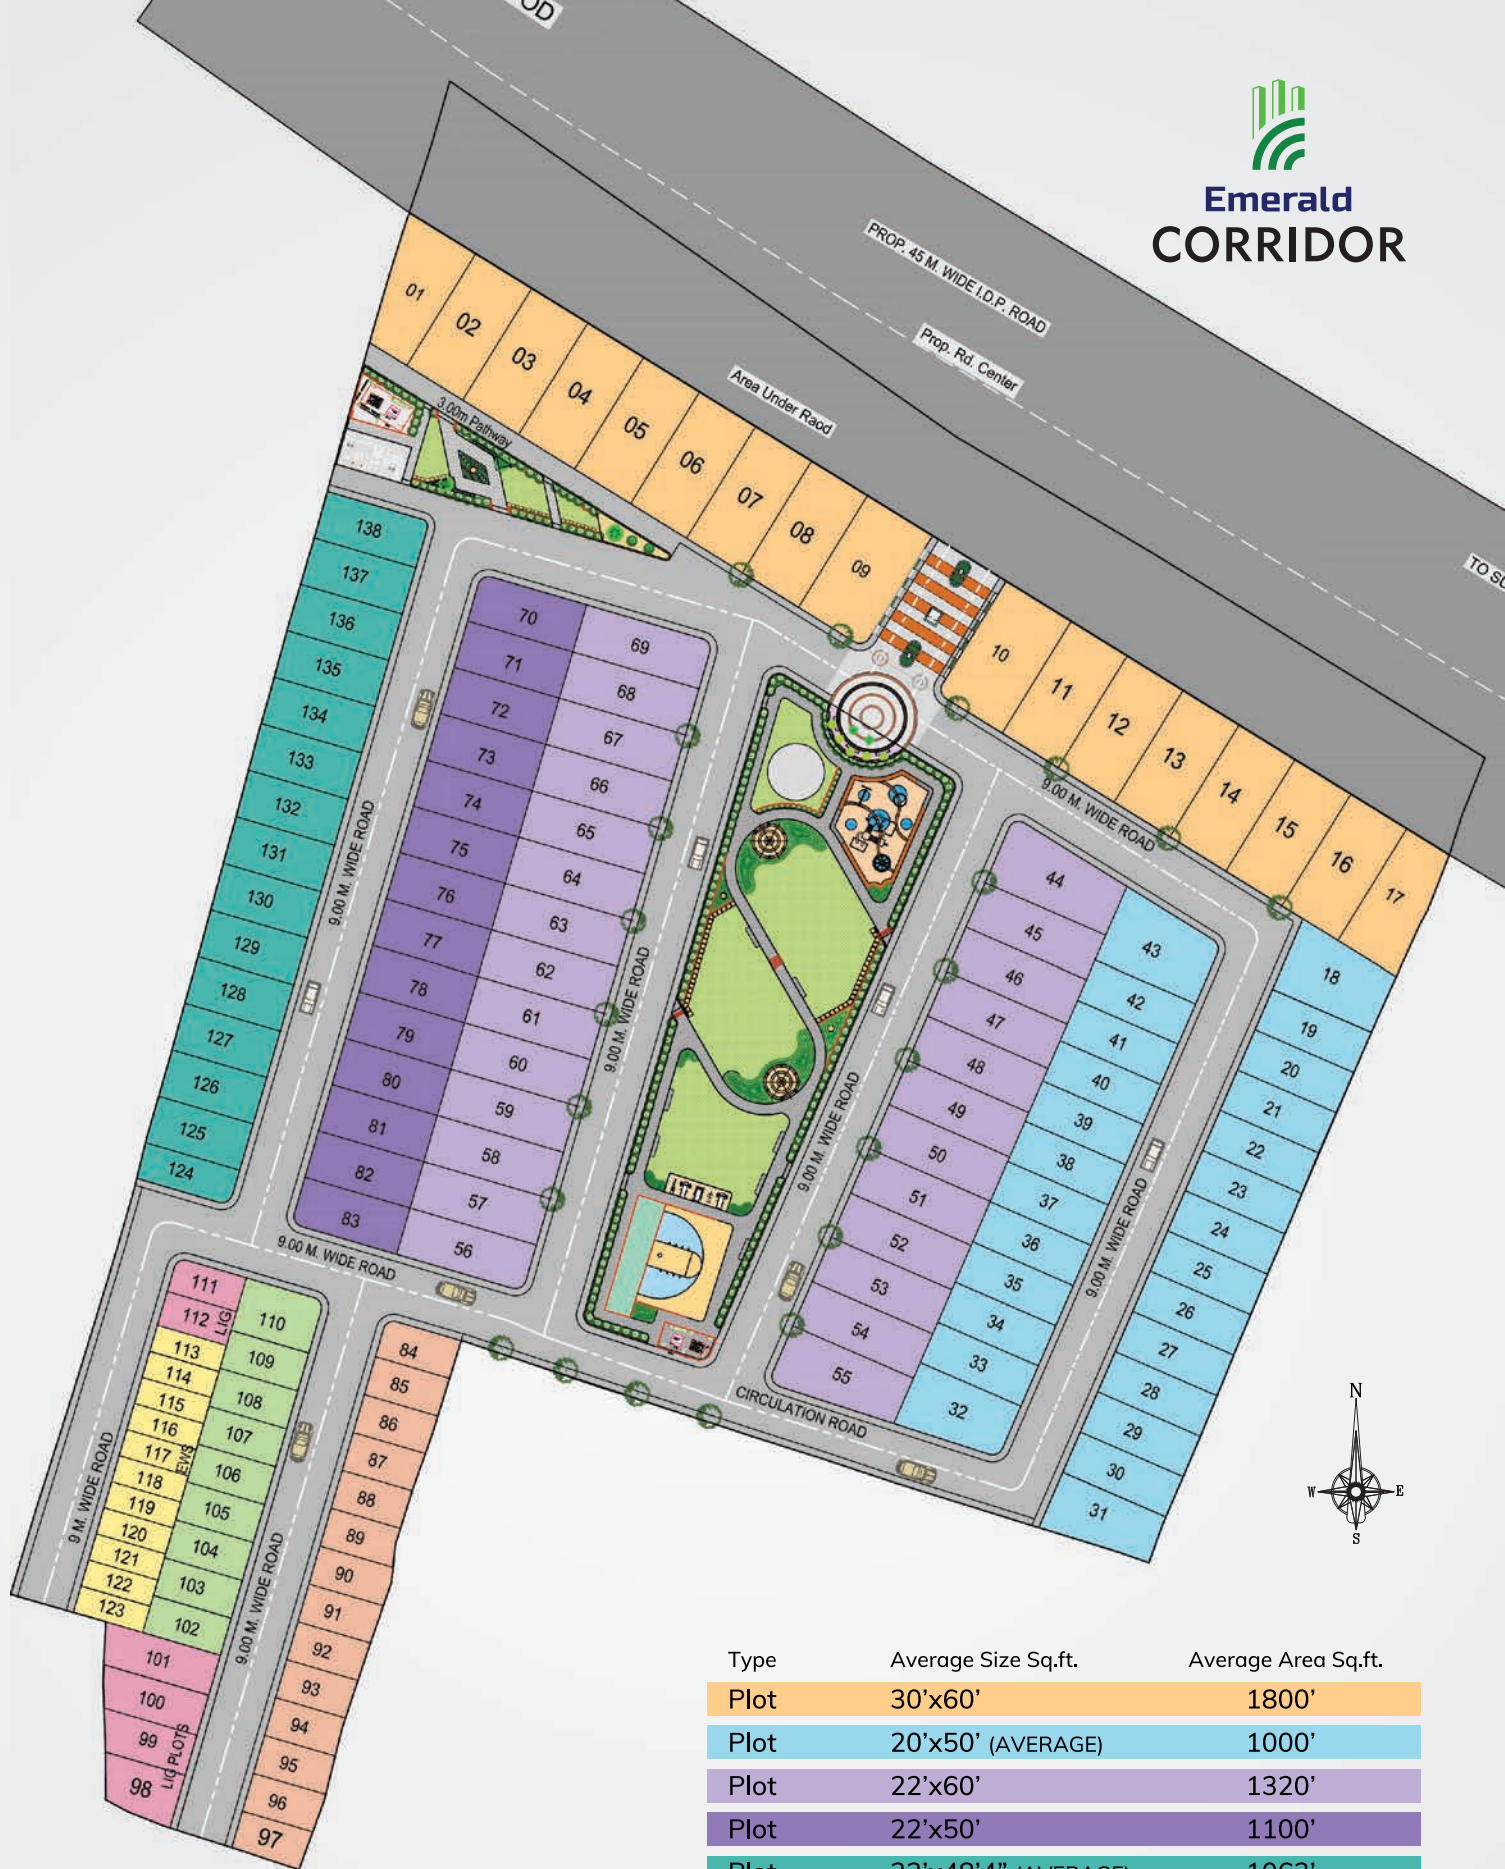


Type	Average Size Sq.ft.	Average Area Sq.ft.
Plot	30'x60'	1800'
Plot	20'x50' (AVERAGE)	1000'
Plot	22'x60'	1320'
Plot	22'x50'	1100'
Plot	22'x48'4" (AVERAGE)	1063'
Plot	18'x37'	666'
Plot	18'x32'10" (AVERAGE)	590'
Plot (LIG)	19'x44'7" (AVERAGE)	847'
Plot (EWS)	12'4"x33'	409'



**Emerald
CORRIDOR**

LANDSCAPED GARDEN

SELFIE ZONE

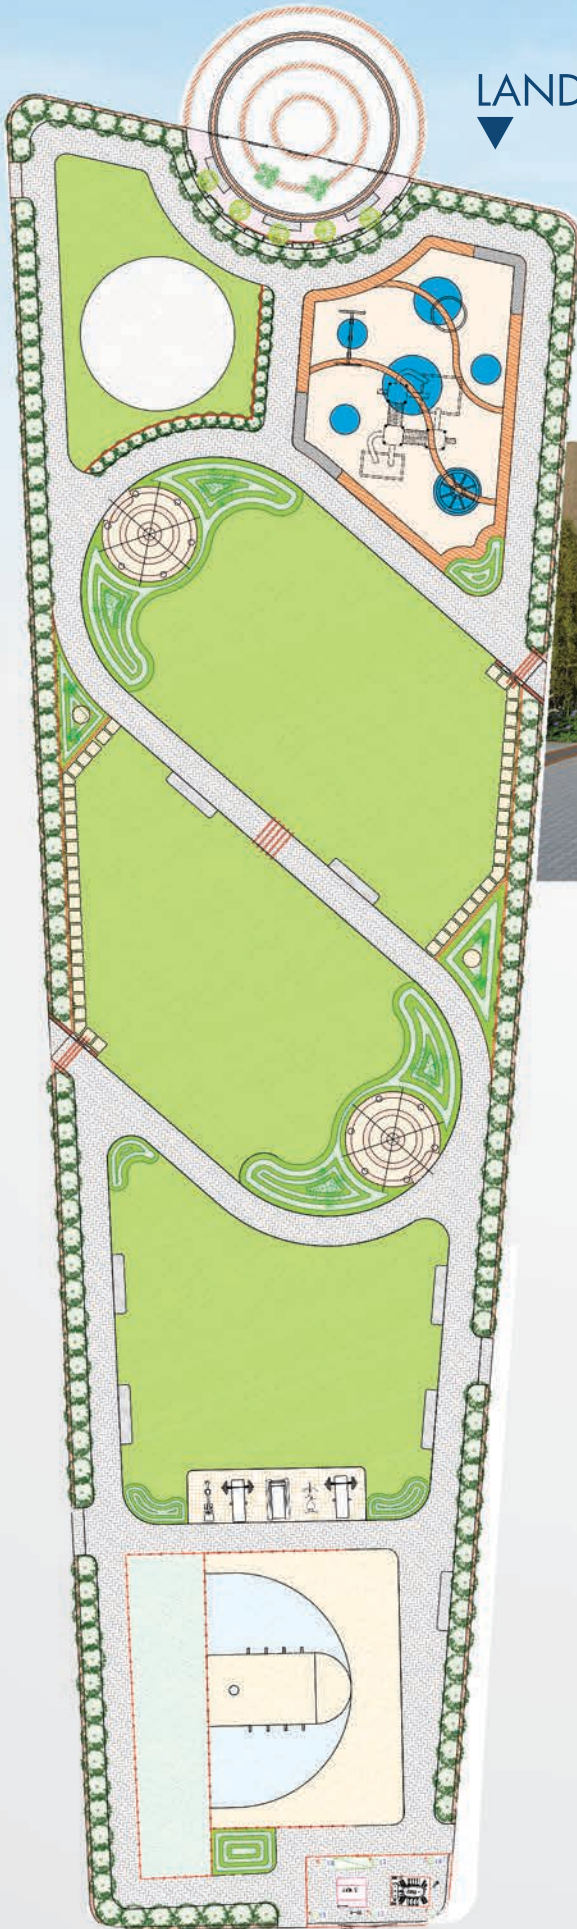

PROJECT AMENITIES



OPEN GYM



CRICKET PITCH



MULTI GAME COURTS



KIDS PLAY ZONE



GAZEBO



GRAND ENTRANCE



2 LANDSCAPED GARDENS



24X7 CCTV CAMERA SURVEILLANCE



PATHWAYS & ROTARY



HDPE WATER LINE



STREET LIGHTS



STP & UNDER GROUND ELECTRICITY

DISTINCTLY ADVANTAGEOUS LOCATION



A Project By:



Emerald

Crafting Imagination Into Reality

Site: khasra no. 403/2 & 404/2/1, Village Budhanlia, Dist. Indore (MP)

Corporate Office : Agarwal House, 5, Yeshwant Colony, Indore - 452003 (M.P.)

Ph.: 0731-4714000 | Fax: 0731-2531388

Mob.: 97552-22856, 99932-22631, 91091-17505

✉ sales@emeralddevelopers.com 🌐 www.emeralddevelopers.com



PRATHAM

RERA Registration No.: P-IND-18-1945
Near Bicholi Mardana, Indore



ANUTHAM

RERA Registration No.: P-IND-19-2293
Near Bicholi Mardana, Indore



ANANT

RERA Registration No. P-IND-21-2925
Opp. RTO, Patthar Mundla
Road, Indore



Emerald
Court

PROJECT COMPLETED
Sanjana Park Campus,
Bicholi Mardana Road, Indore



EMERALD
NIRVANA

A CLASS ABOVE
RERA Registration No. P-IND-21-3033
Village Jhalariya, Bypass
Indore

Development Permission : 91/A-74/2022-23 | Diversion No.: 144/A-2/2021-22 & 145/A-2/2021-22 | T&CP Approval No.: INDLP-8183/21/नगानि/2022

Disclaimer : Information and images herein are only indicative and in no manner binding on the Promoter. The Promoter reserves the right to alter, amend and/or vary the layout, plans, specifications and/or features under applicable laws without prior notice, reference or obligation. You are required to verify all the details, including area, amenities, services, terms of sales and payments and other relevant terms independently with the Promoter, prior to concluding any decision for any unit(s) in the said project. Map show not to scale.